

Exhibit 2-12
East Leg Modernization Alternative (E1/E3 Hybrid)

Zoo Interchange Corridor Study | ID 1060-33-01 | Milwaukee County

TB072008001MKE 2.12_East_Leg_Modernization_Alt_[E1-E3_Hybrid]_4 05.01.09 cae/sls



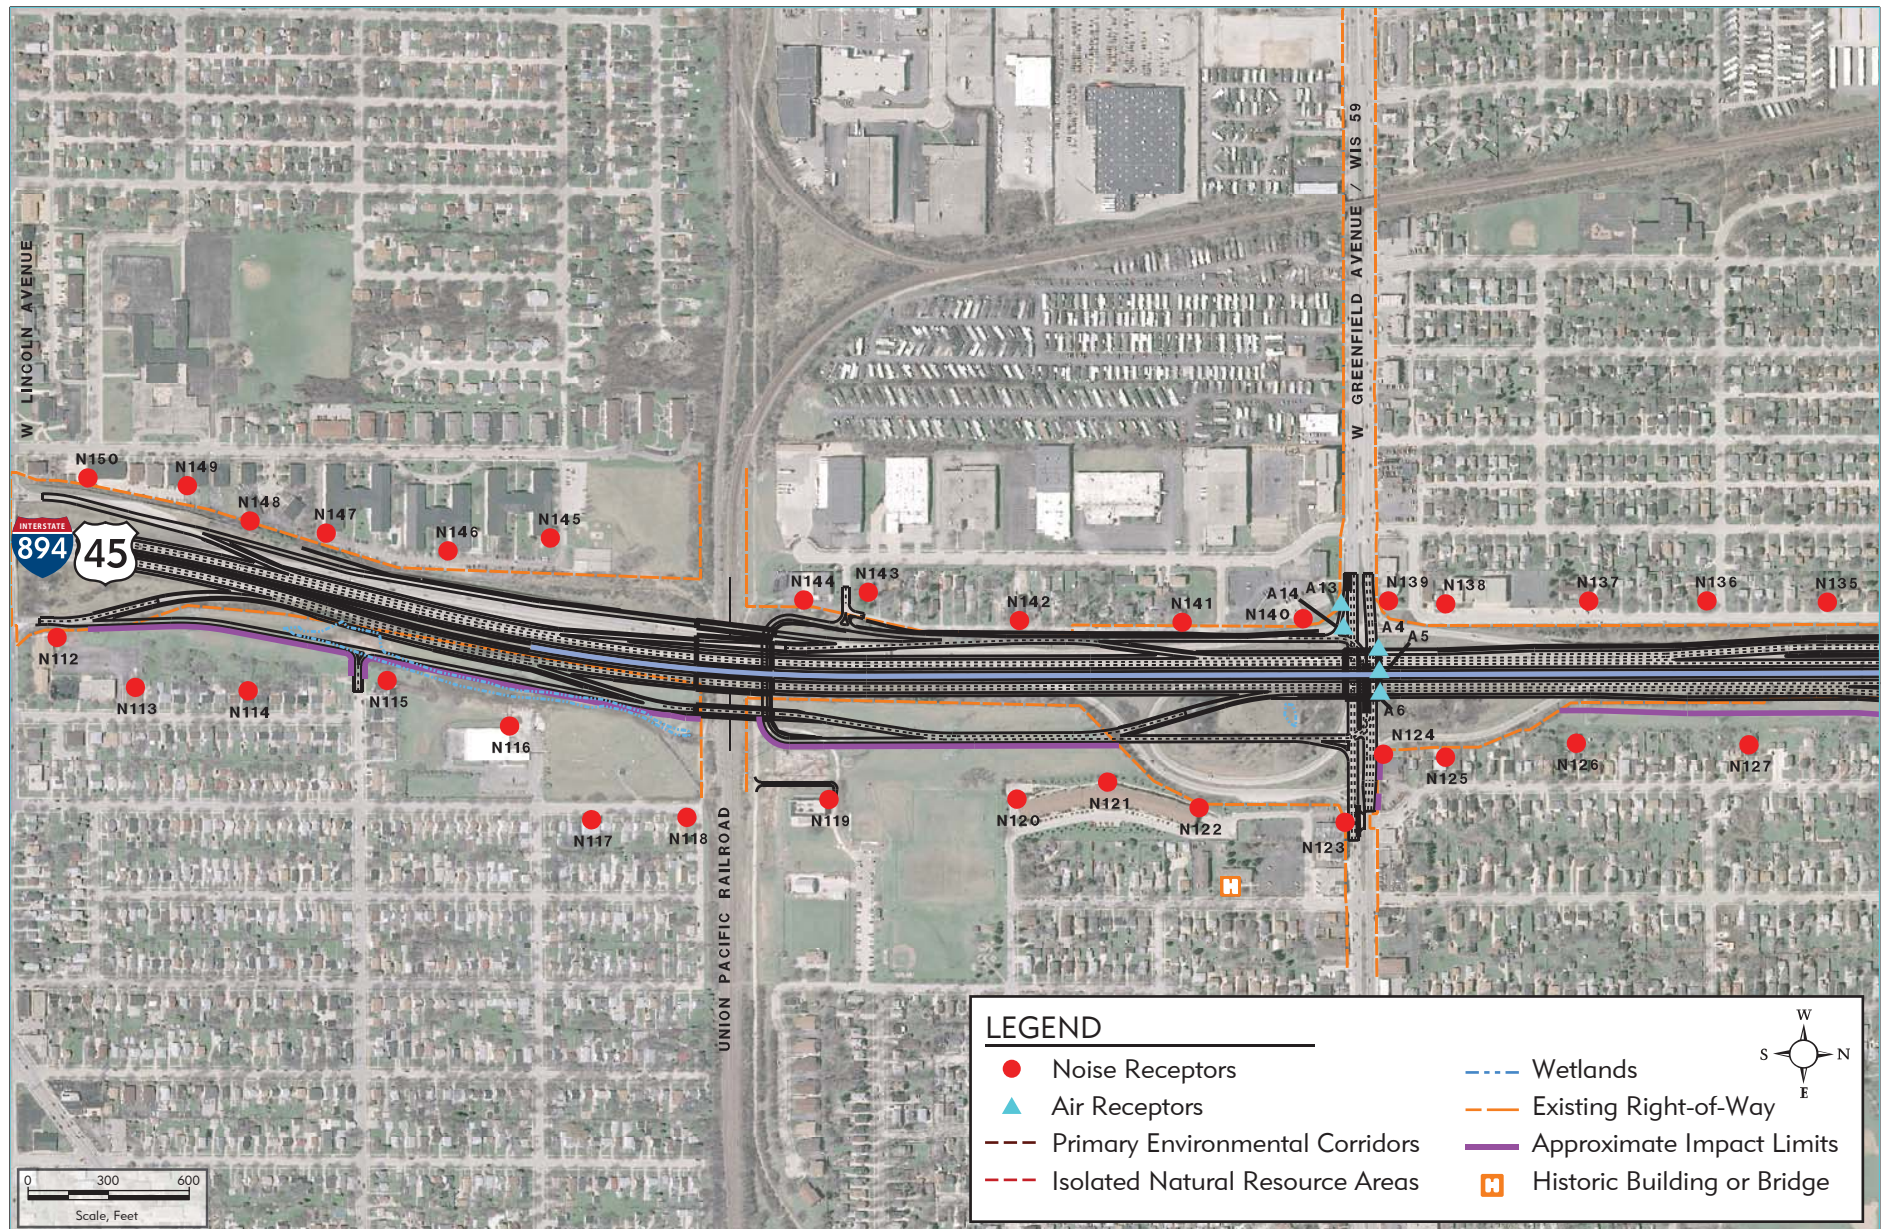


Exhibit 2-13

South Leg Modernization Alternative 1 (S1)

Zoo Interchange Corridor Study | ID 1060-33-01 | Milwaukee County

TB072008001MKE 2.13_South_Leg_Modernization_Alt-1[S1]_6 05.01.09 cae/sts



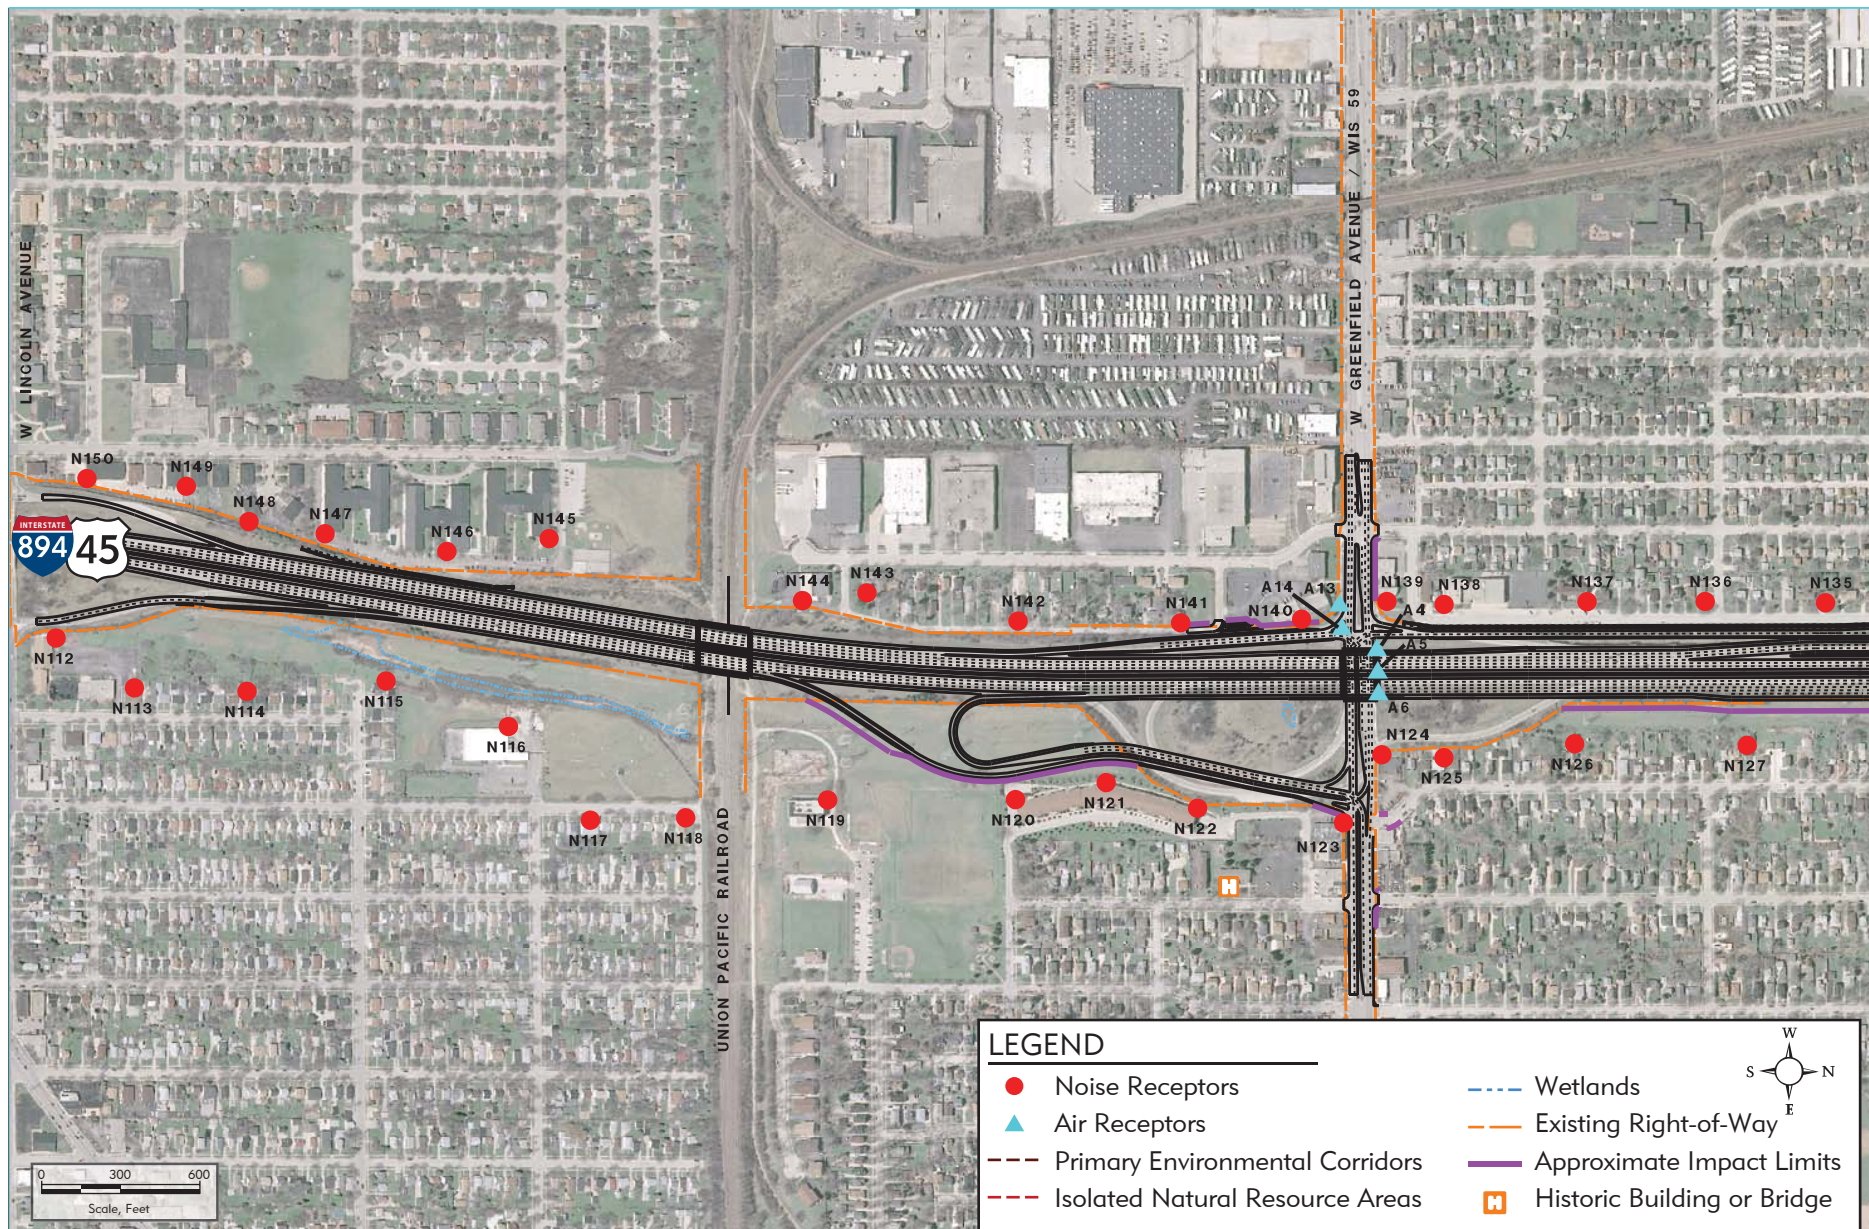


Exhibit 2-14
South Leg Modernization Alternative 2 (S2)

Zoo Interchange Corridor Study | ID 1060-33-01 | Milwaukee County

TB072008001MKE 2.14_South_Leg_Modernization_Alt-2[S2]_6 05.01.09 cae/sls

